


65'-6"

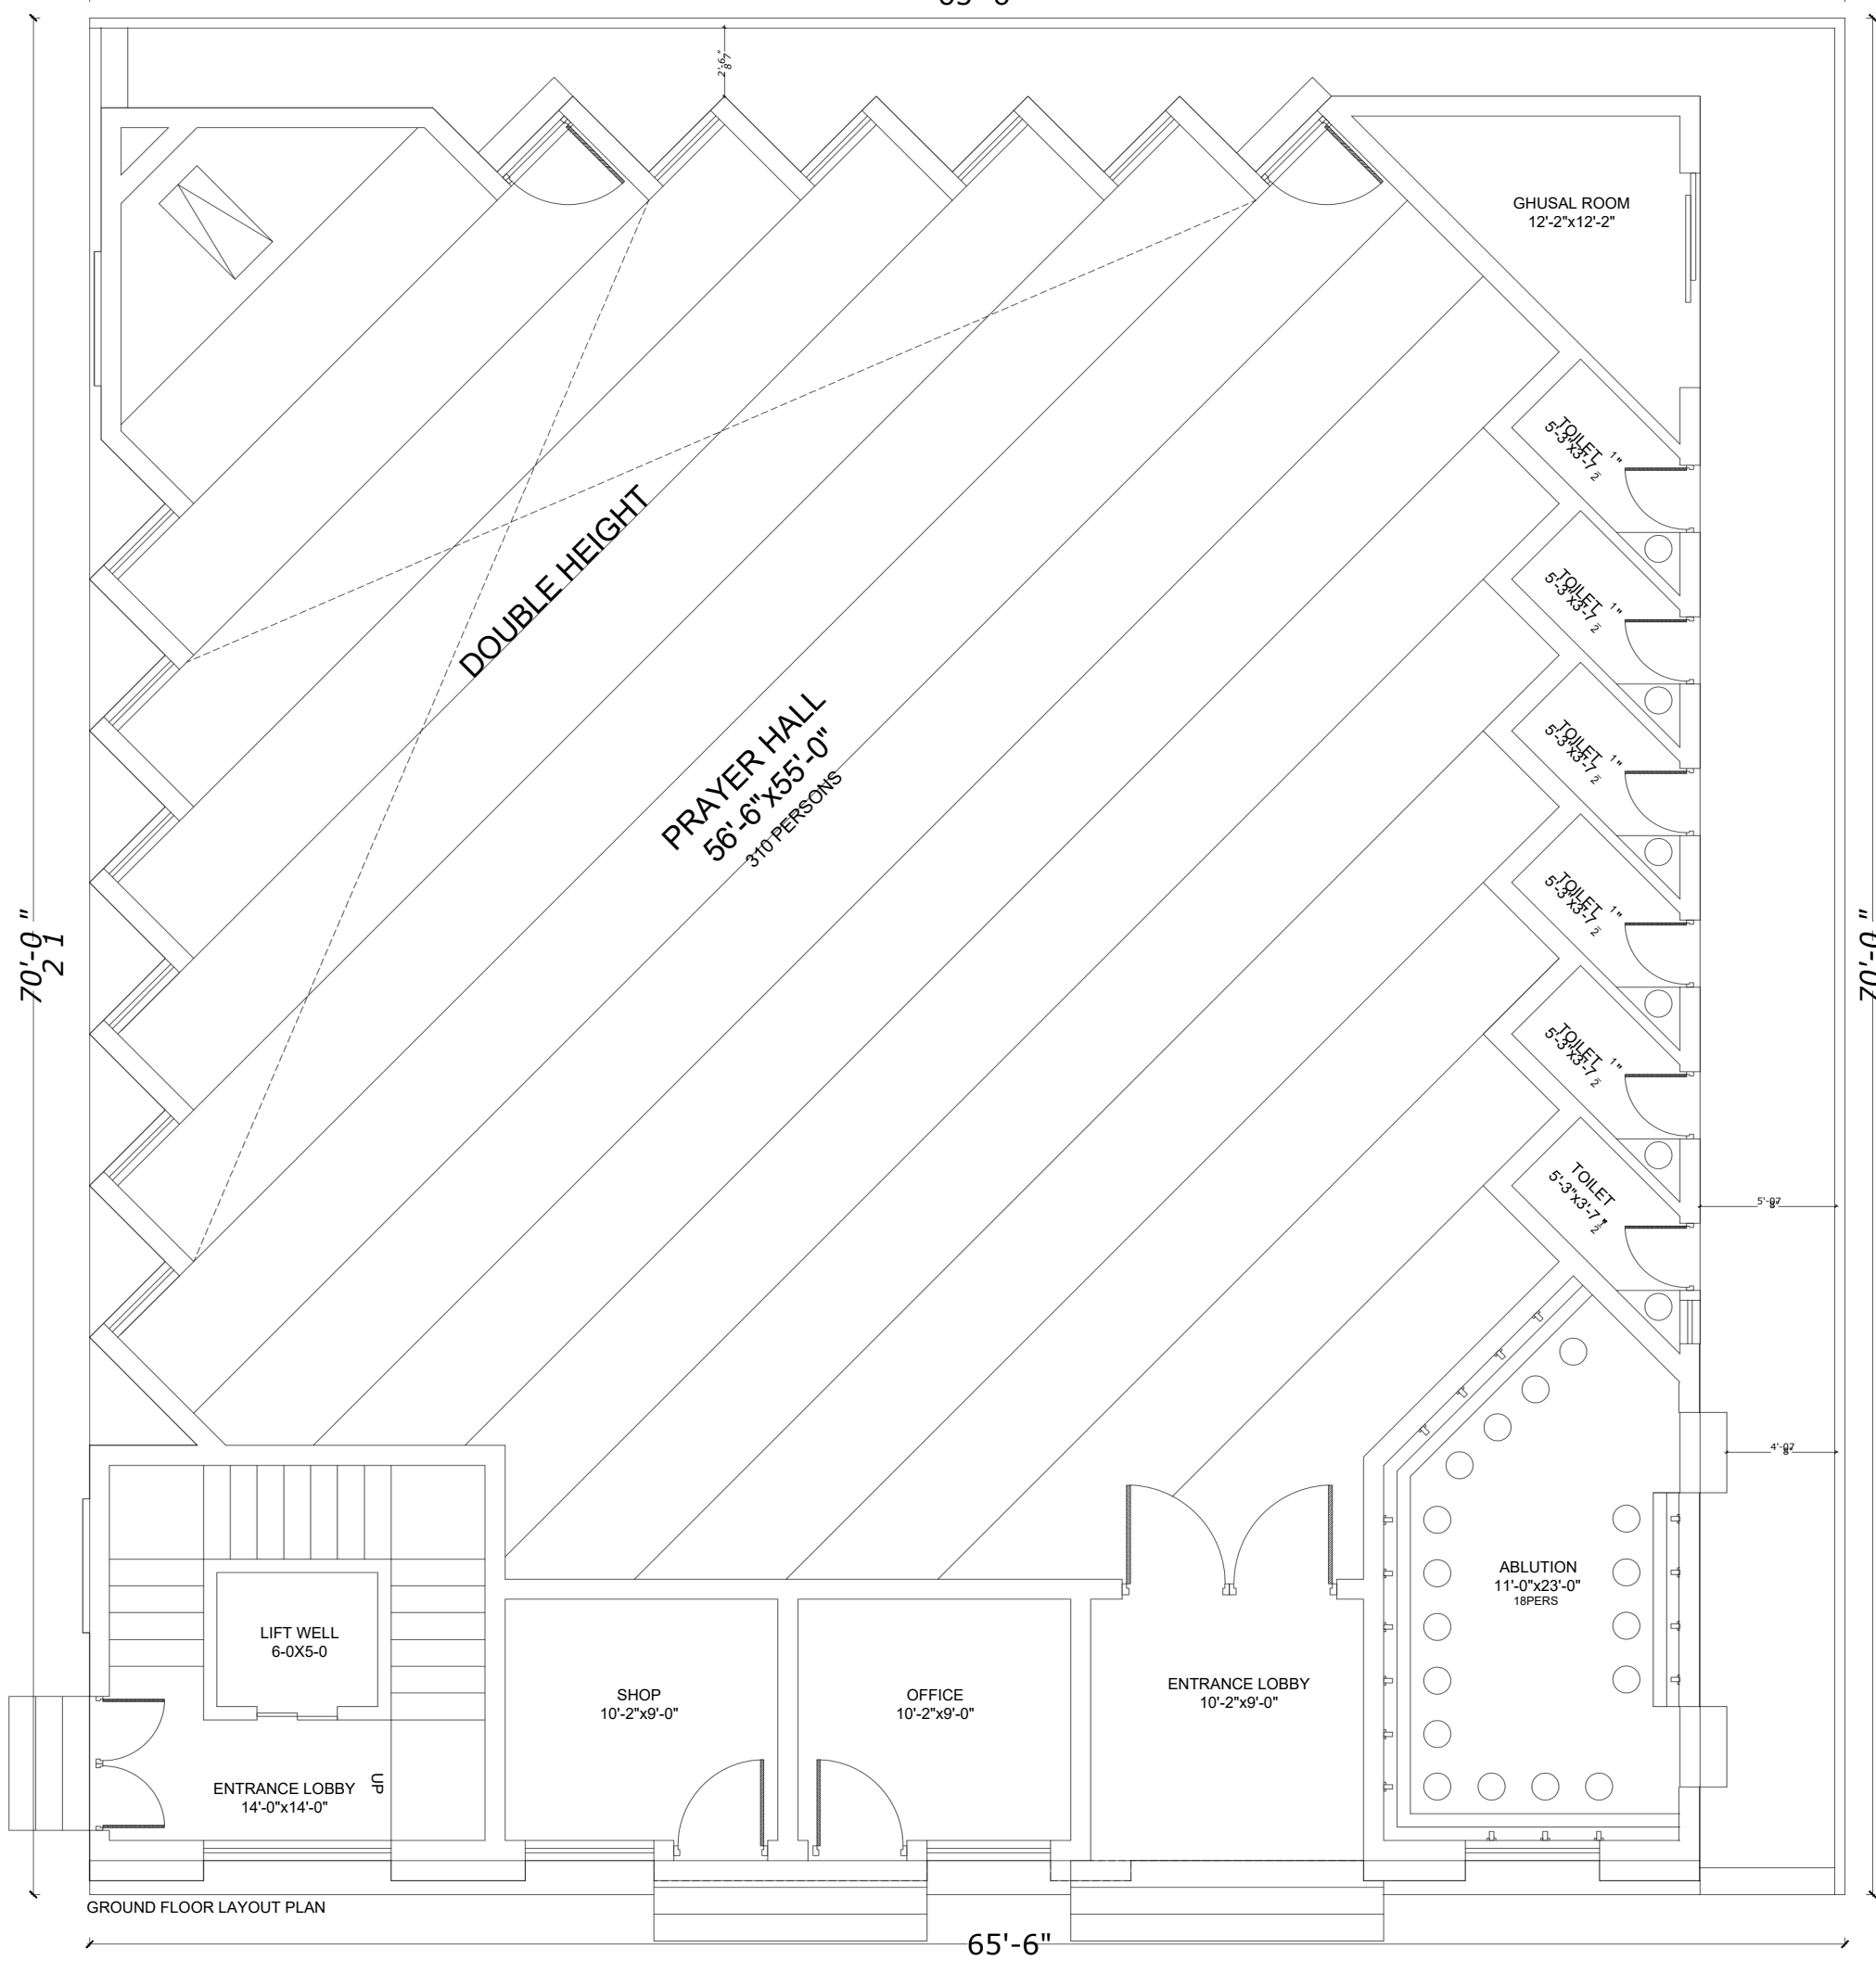

70'-0"  
21


70'-0"  
21

GROUND FLOOR LAYOUT PLAN


65'-6"

CLIENT:	CHECKED BY:	STAGE:	CONSULTANT:
TITLE: <b>GROUND FLOOR LAYOUT PLAN</b>	DRAWN BY:	DWG. RECEIVED	SCALE:
DATE:	DRAWING NO.:	CLIENT'S SIGNATURE:	COVERED AREA:

PHONE: 03271453214

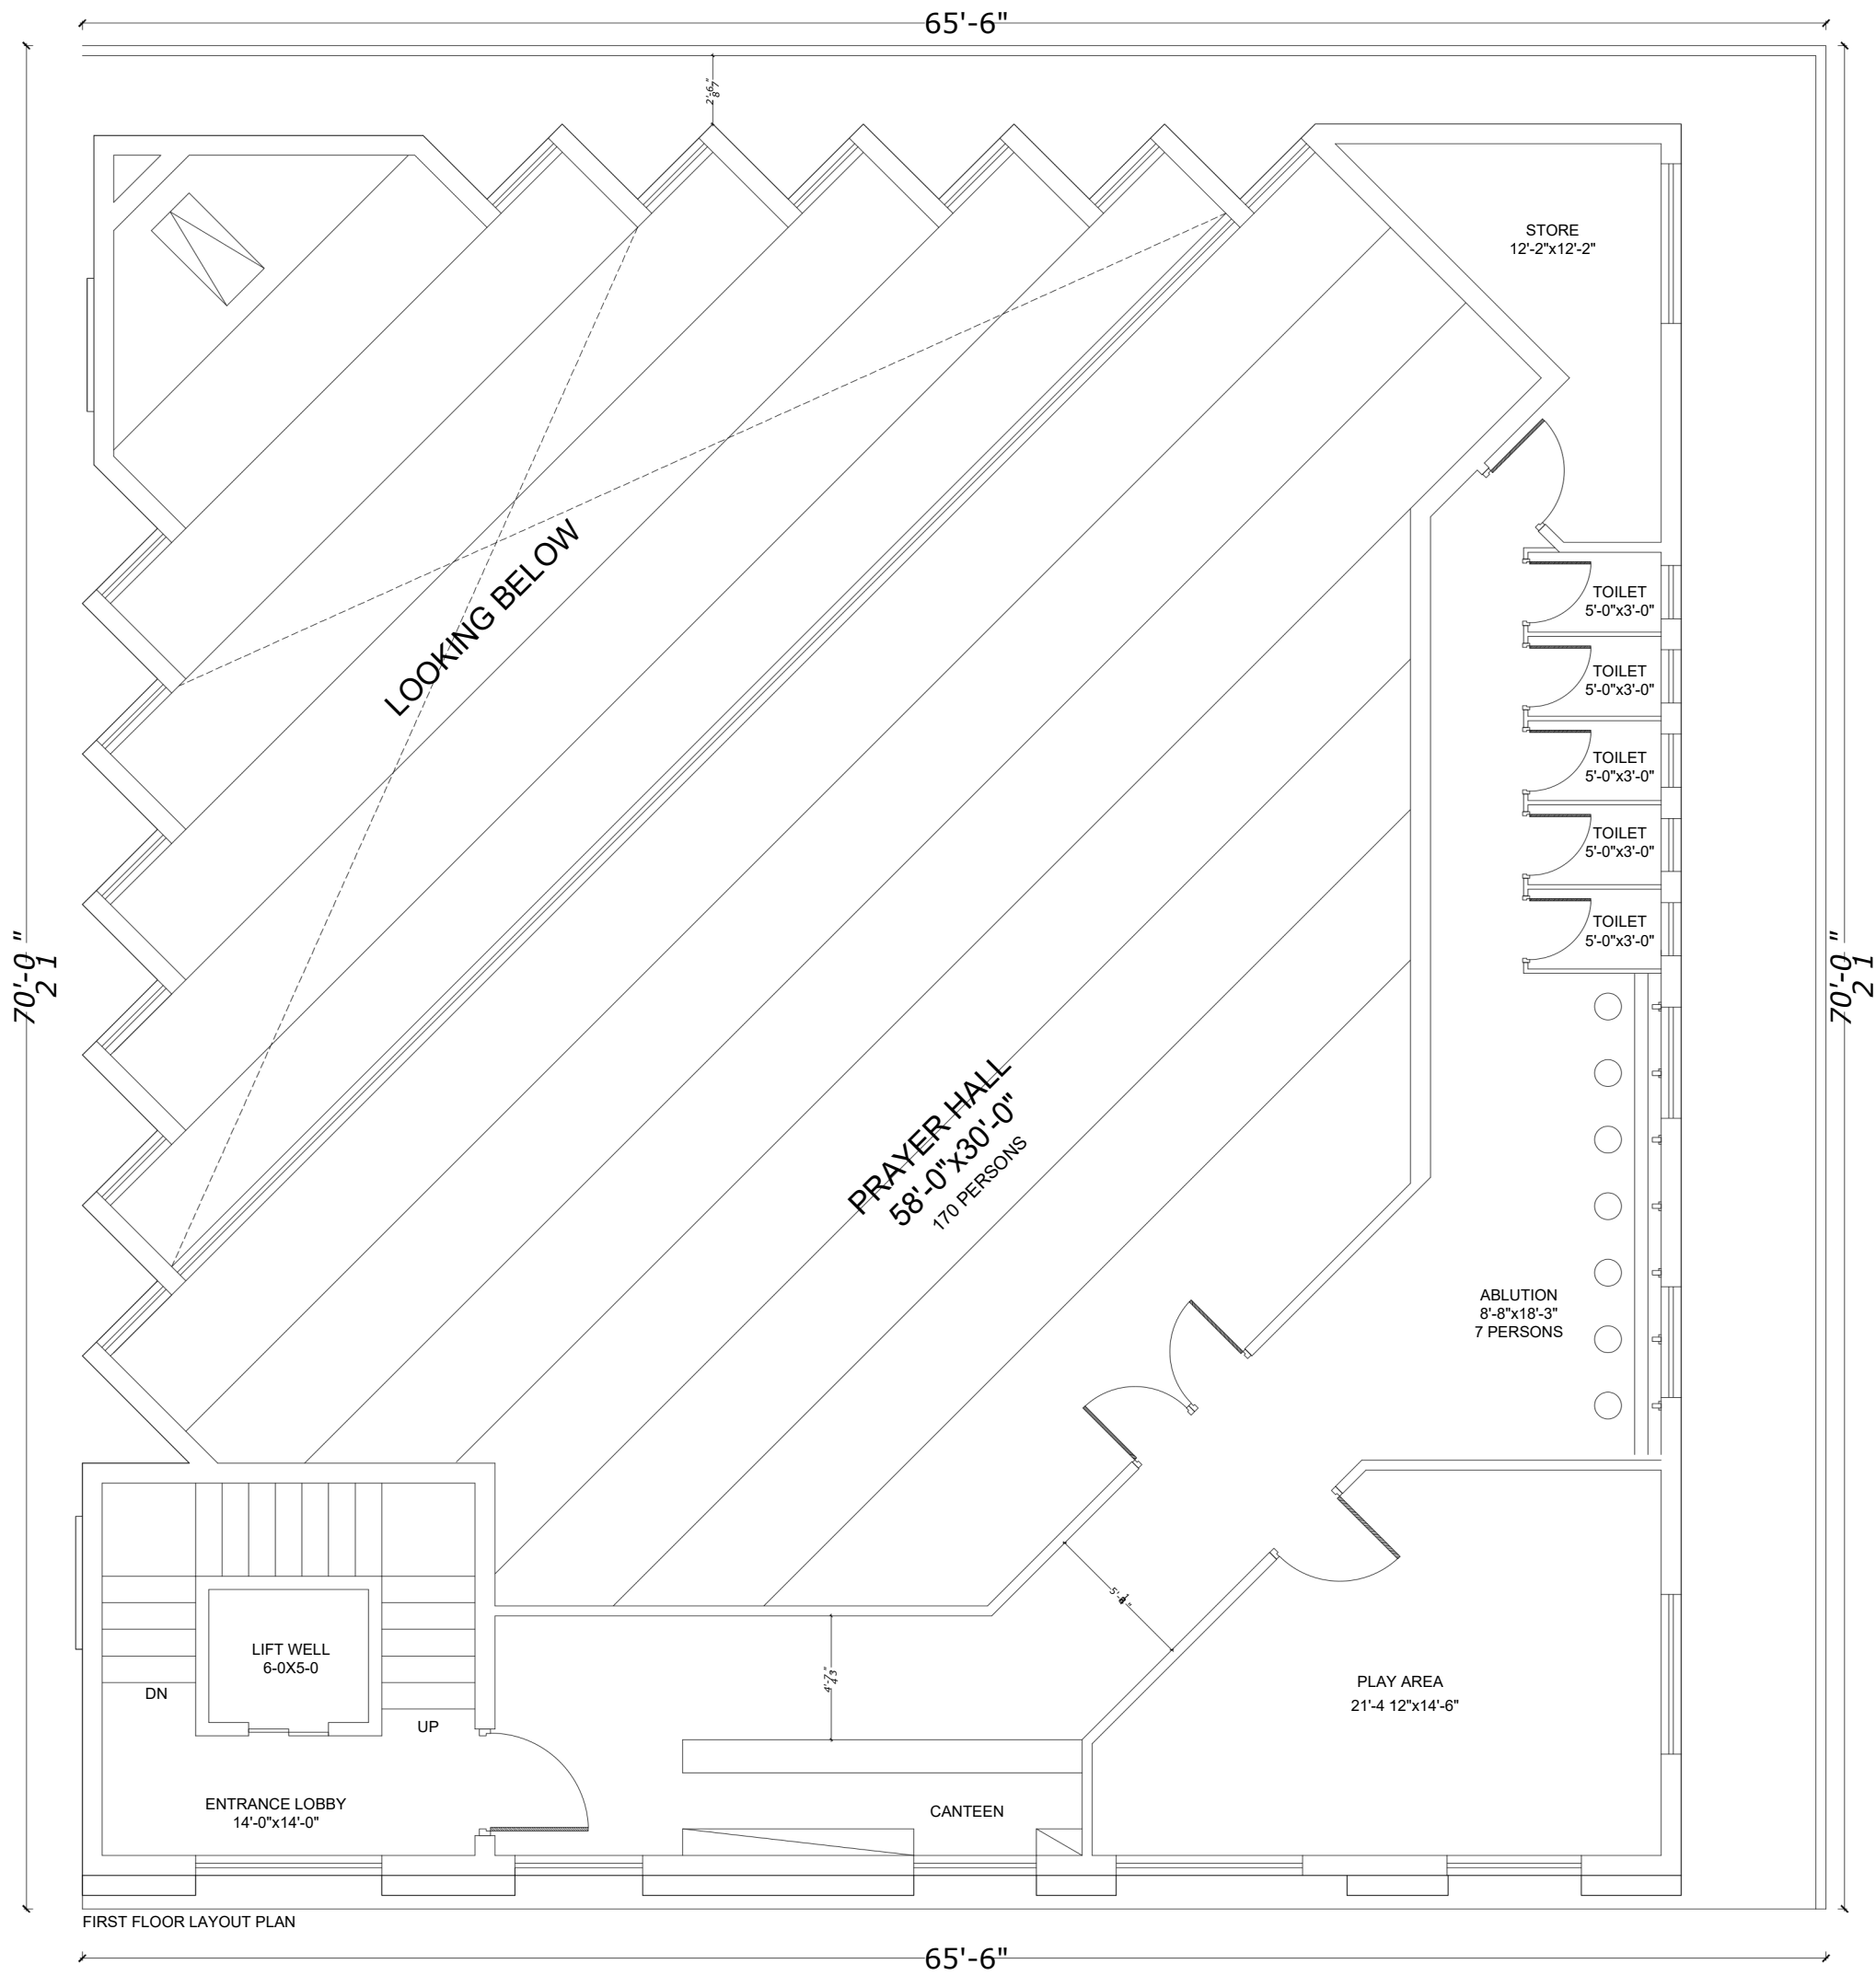


CLIENT:	CHECKED BY:	STAGE:	CONSULTANT:
TITLE: <b>FIRST FLOOR LAYOUT PLAN</b>	DRAWN BY:	DWG. RECEIVED	SCALE:
DATE:	DRAWING NO.:	CLIENT'S SIGNATURE:	COVERED AREA:

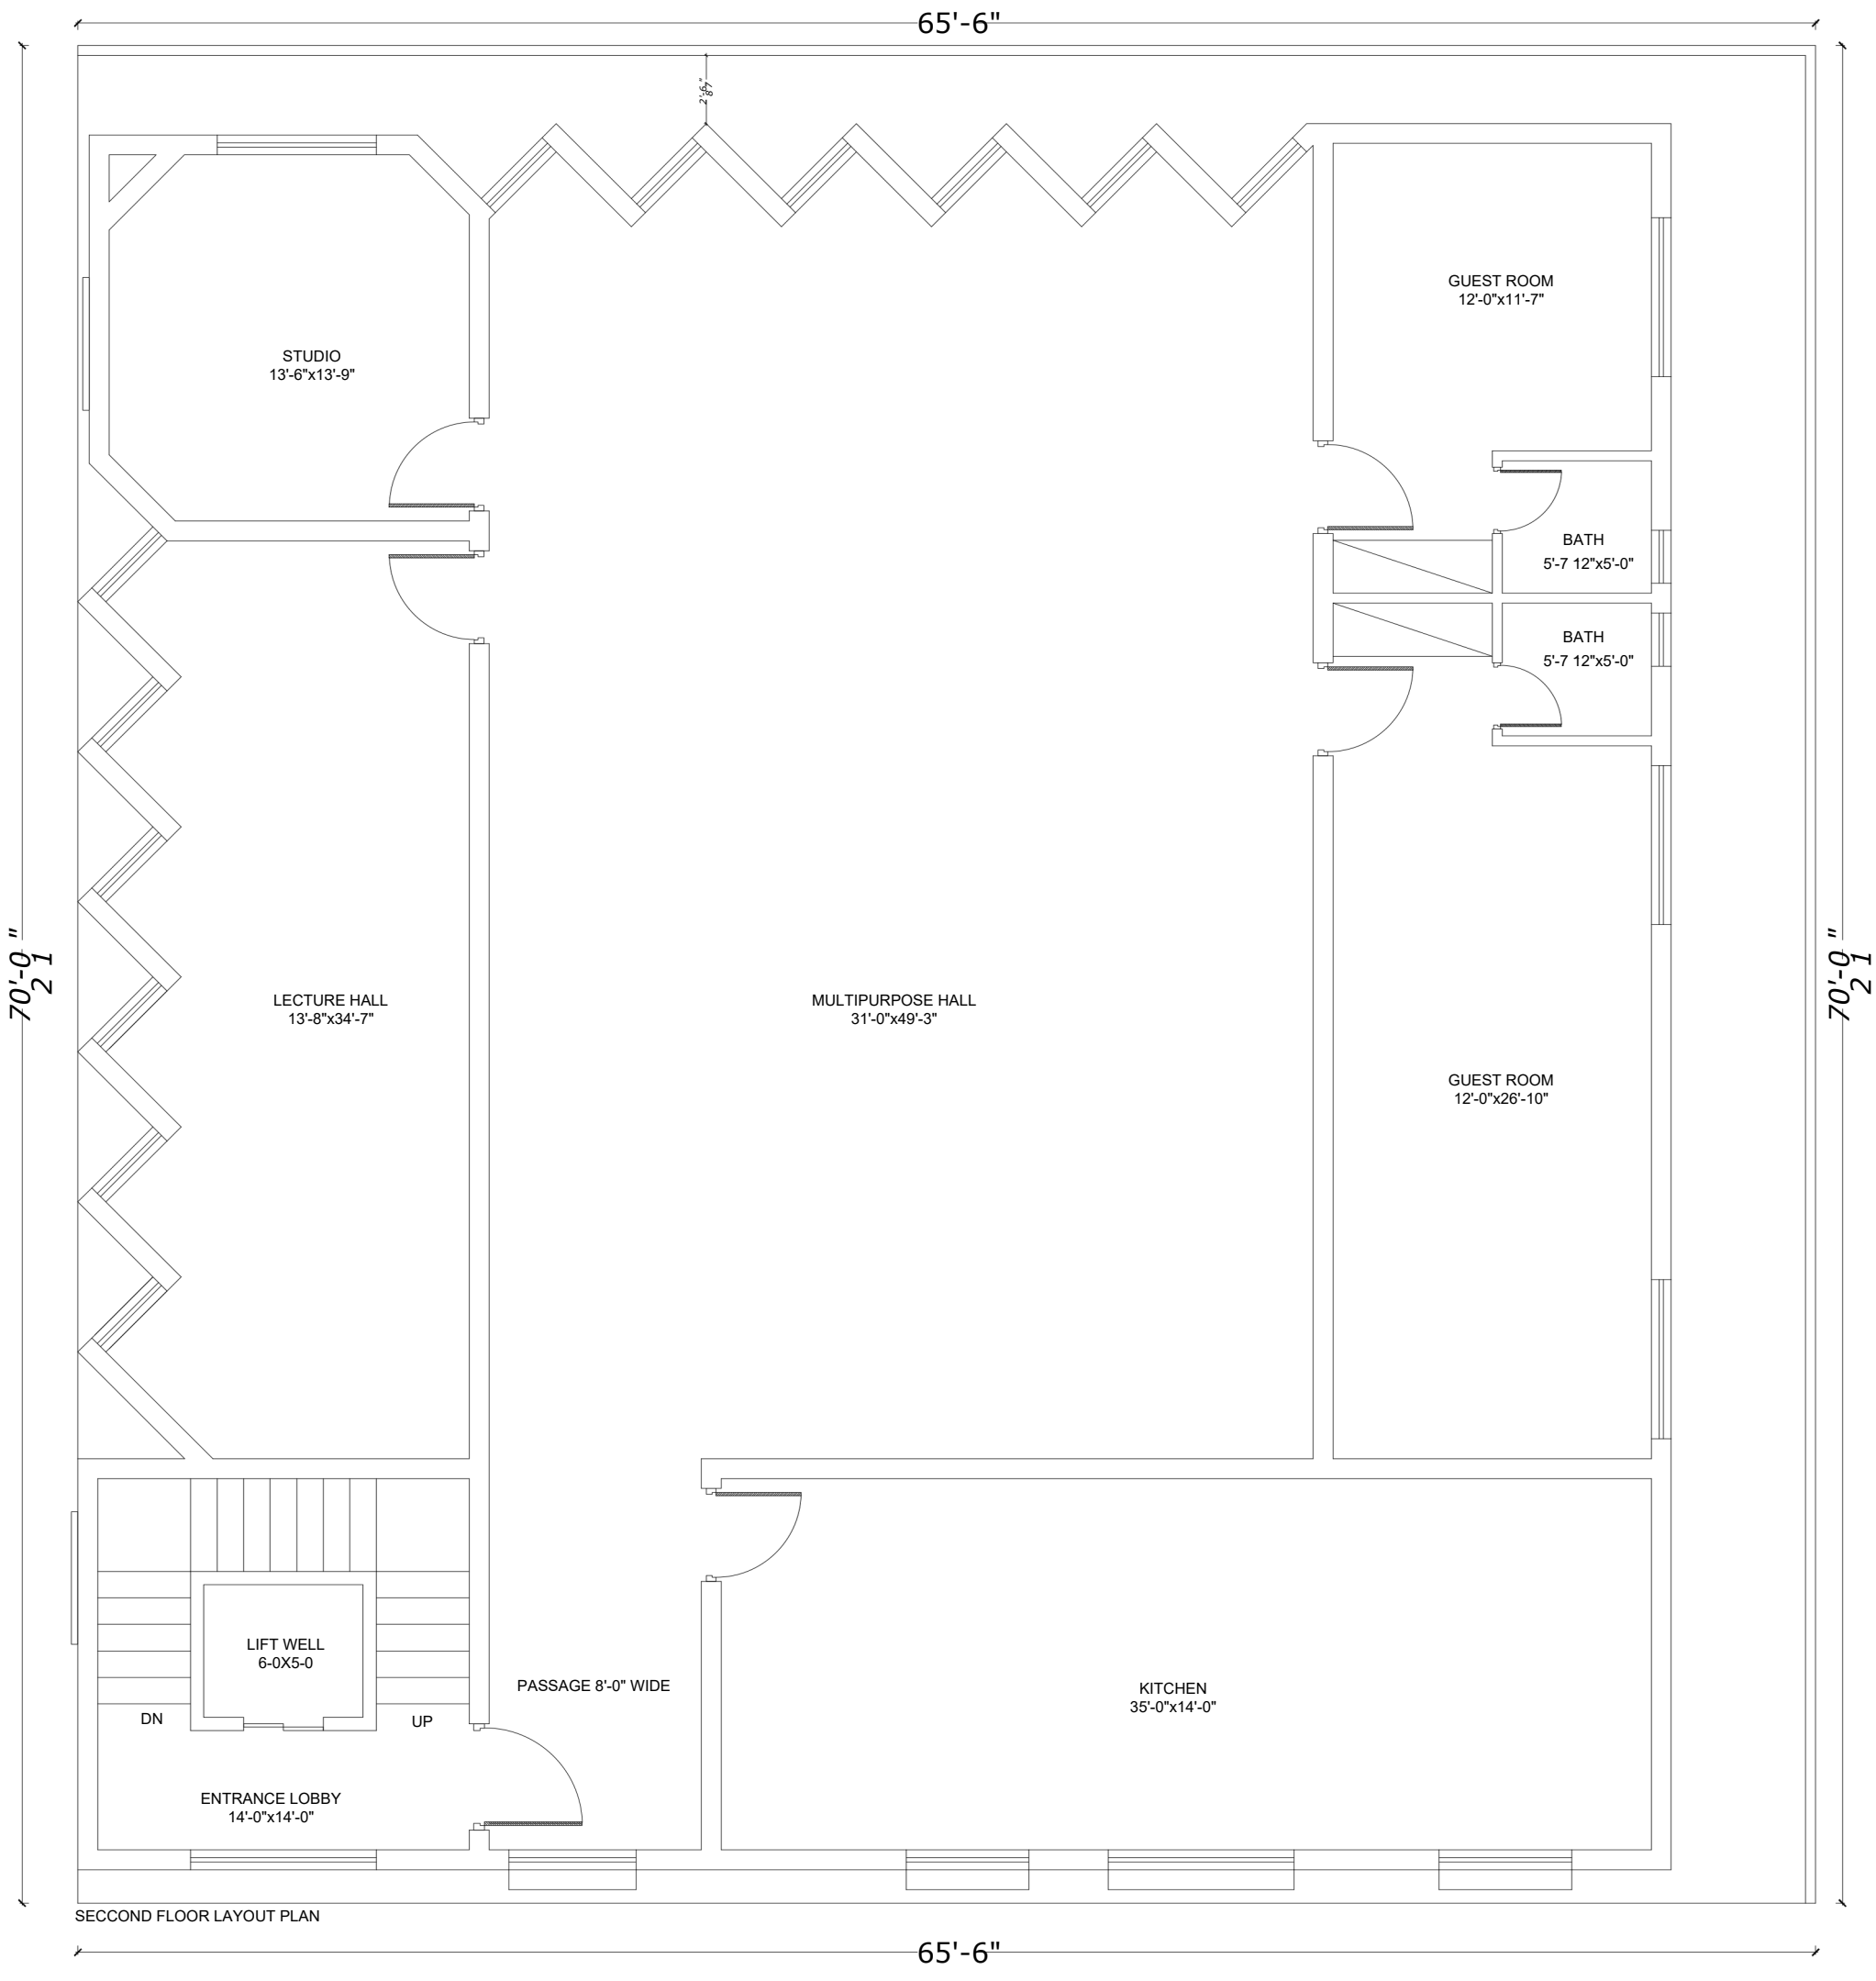

SECOND FLOOR LAYOUT PLAN

CLIENT:	CHECKED BY:	STAGE:	CONSULTANT:
TITLE: <b>SECOND FLOOR LAYOUT PLAN</b>	DRAWN BY:	DWG. RECEIVED	SCALE:
DATE:	DRAWING NO.:	CLIENT'S SIGNATURE:	COVERED AREA:

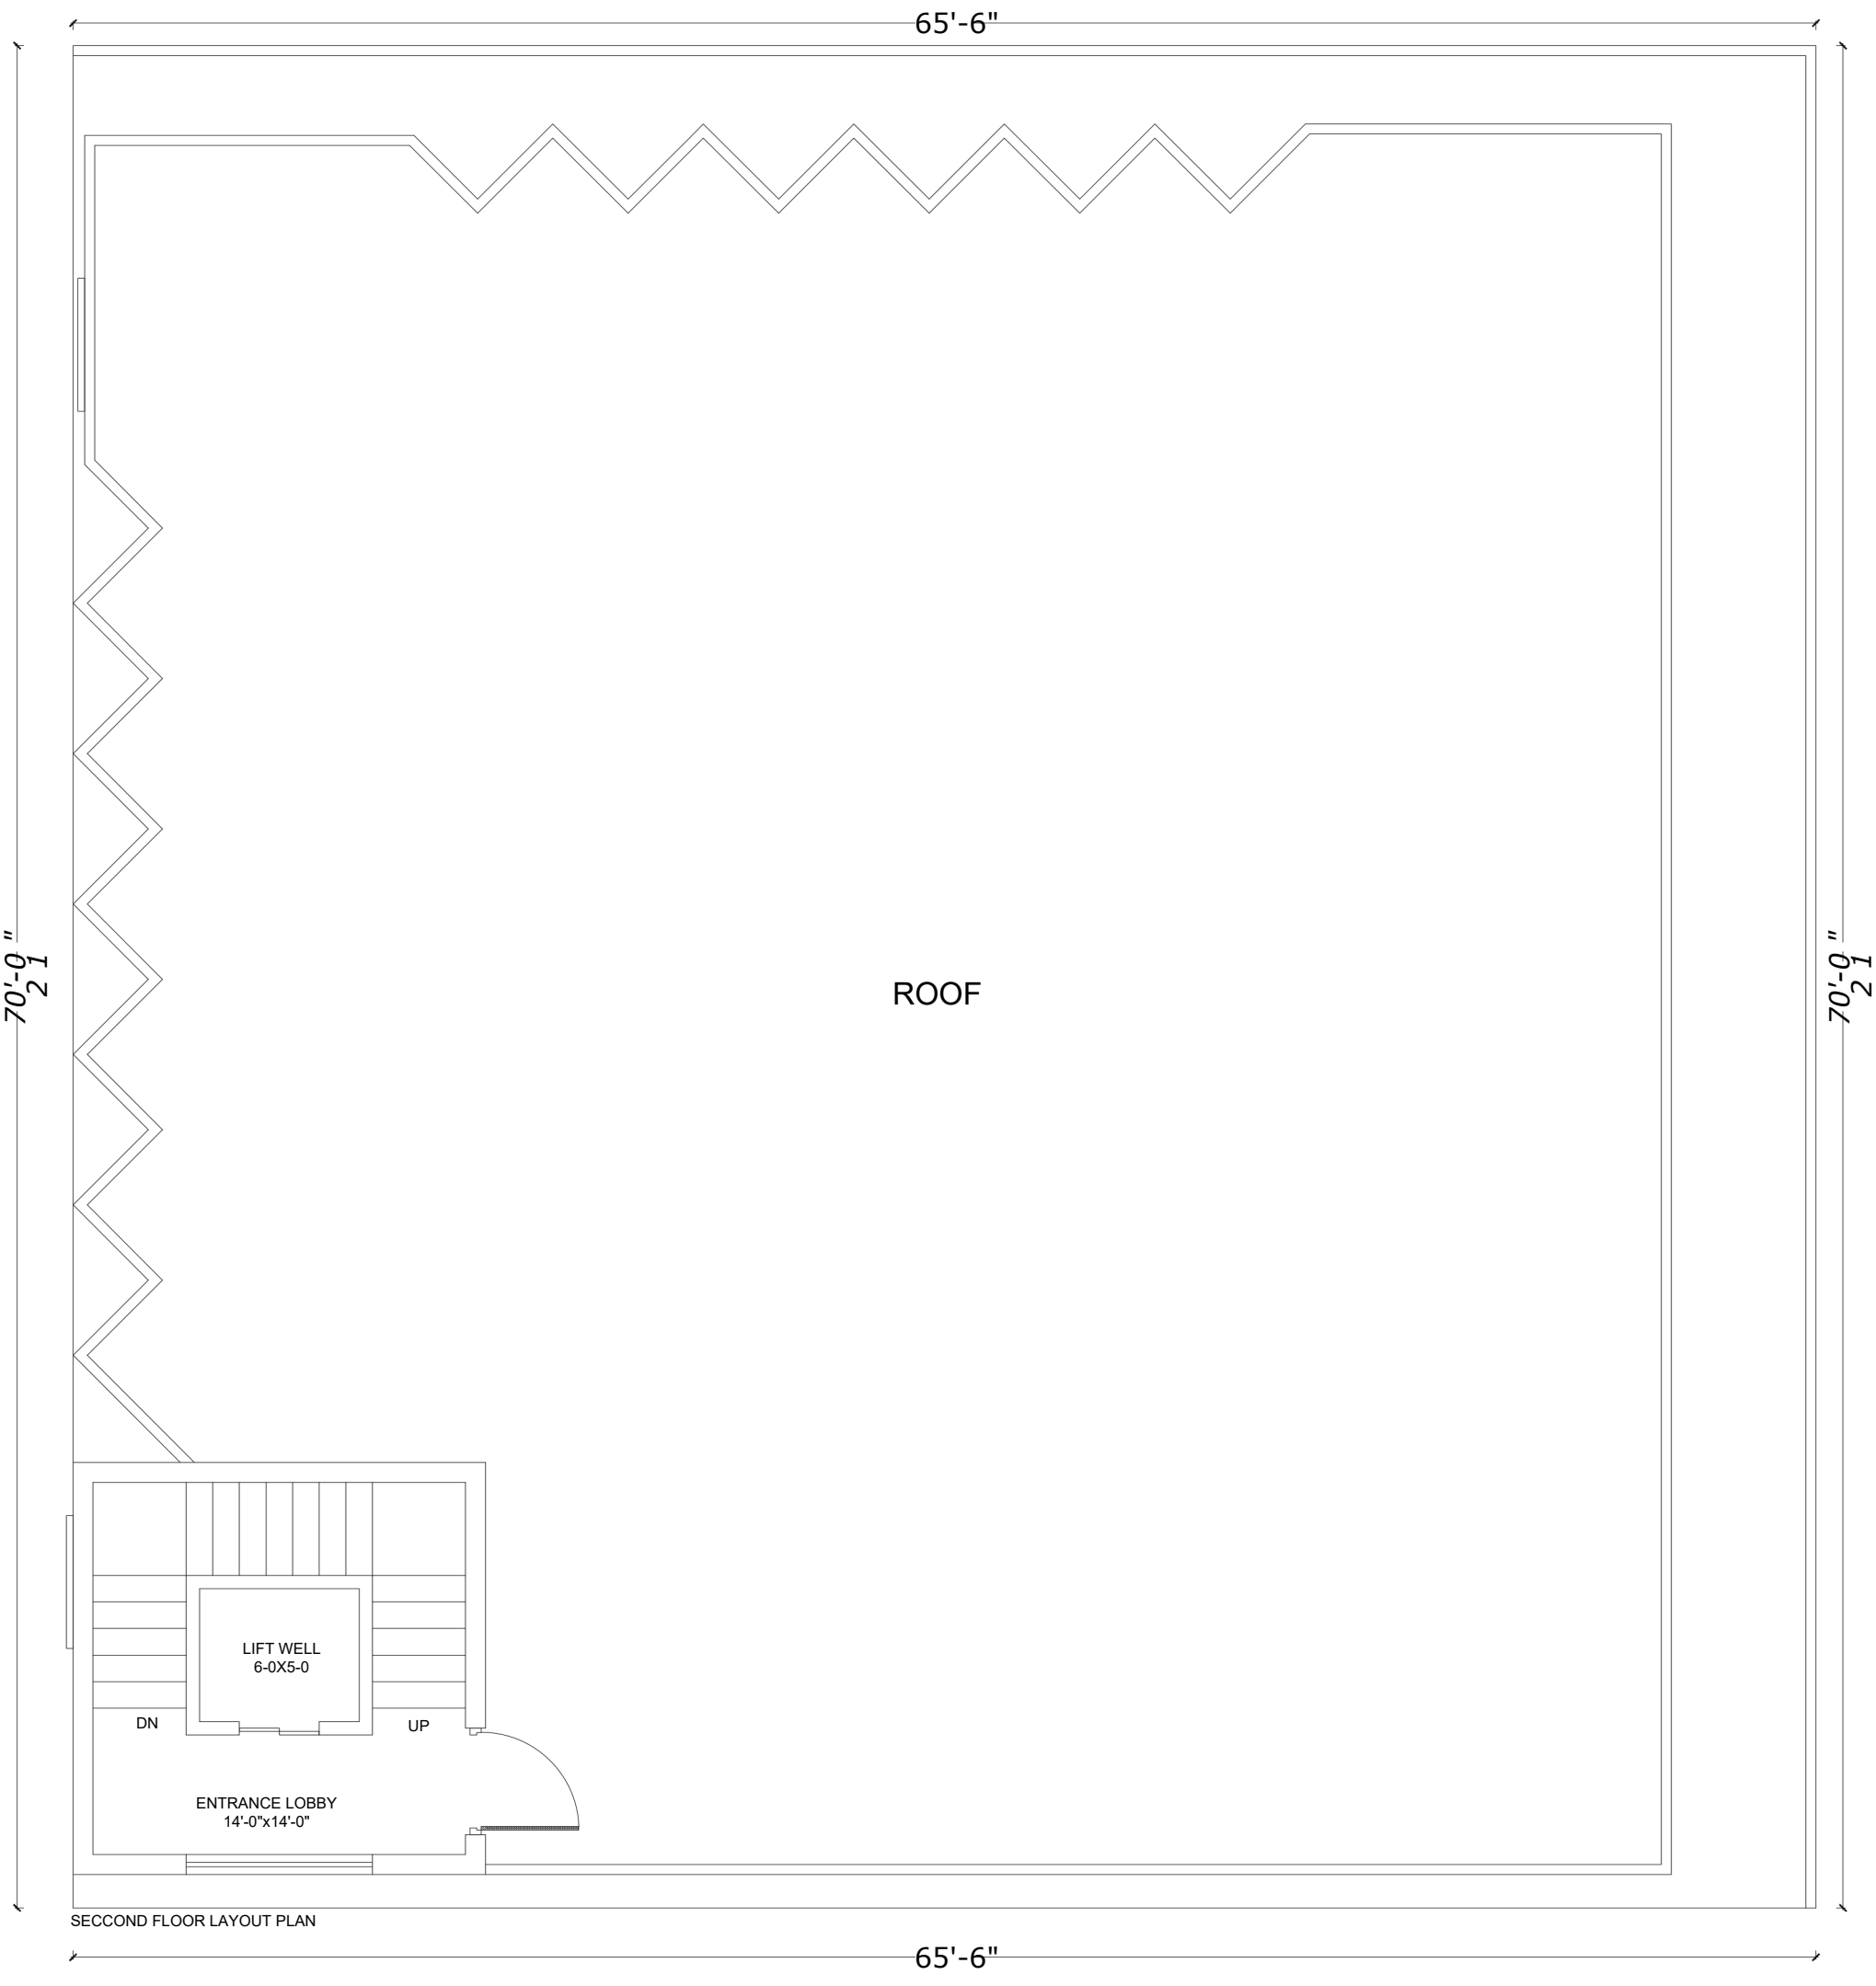

CLIENT:	CHECKED BY:	STAGE:	CONSULTANT:
TITLE: <b>ROOF FLOOR LAYOUT PLAN</b>	DRAWN BY:	DWG. RECEIVED	SCALE:
DATE:	DRAWING NO.:	CLIENT'S SIGNATURE:	COVERED AREA: